


Numar de arbori = 15119



Adrese
Ax_drum
Spatii_verzi
Imobile
Drum

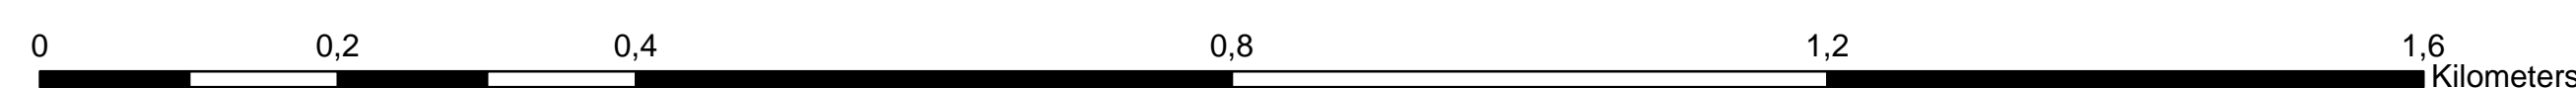

VERIFICATOR/EXPERT		NUME		SEMINTURA		CEBENTA		REFERAT/EXPERTIZA NR./DATA	
PROIECTANT: Lucia Alexandra Calin, Inginer Geodez autorizat categoria A				BENEFICIAR Primaria municipiului Slobozia.				PROIECT NR.	
SPECIALTATE				PROIECT: Registrul spatiilor verzi UAT Slobozia				FAZA STUDIU Faza 1	
SPECIFICATII		NUME	SEMINTURA	SCARA					
SEF PROIECT		Dr. Thomas Galambos		1/5000					
PROIECTANT		Ing. Lucia Alexandra Calin							
DESINAT		Ing. Lucia Alexandra Calin		DATA					
				30.10.2017					
<div style="text-align: center;">Registrul spatiilor verzi</div>									
PLANSA NR. 1									