


Legenda

- arbori
- Adrese
- Ax\_drum
- Spatii\_verzi
- Imobile
- Drum

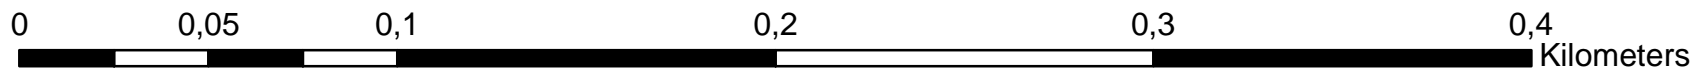

PLAN GENERAL SPATII VERZI SLOBOZIA  
Suprafata spatii verzi = 5182746.22 mp  
Numar de arbori = 15119

VERIFICATOR/EXPERT		NUME		SEMNATURA		CERINTA		REFERAT/EXPERTIZA NR./DATA	
PROJECTANT: Lucia Alexandra Calin, Inginer Geodez autorizat categoria A						BENEFICIAR Primaria municipiului Slobozia.			PROIECT NR.
SPECIALTATE						PROIECT: Registrul spatiilor verzi UAT Slobozia			FAZA STUDIU: Faza 1
SPECIFICATIA		NUME	SEMNATURA	SCARA 1/2000		Registrul spatiilor verzi			
SF PROIECT		Dir. Thomas Galambos							
PROIECTAT		Ing. Lucia Alexandra Calin							
DESINAT		Ing. Lucia Alexandra Calin							
						DATA 30.10.2017			PLANSĂ NR. 2
Registrul spatiilor verzi									