



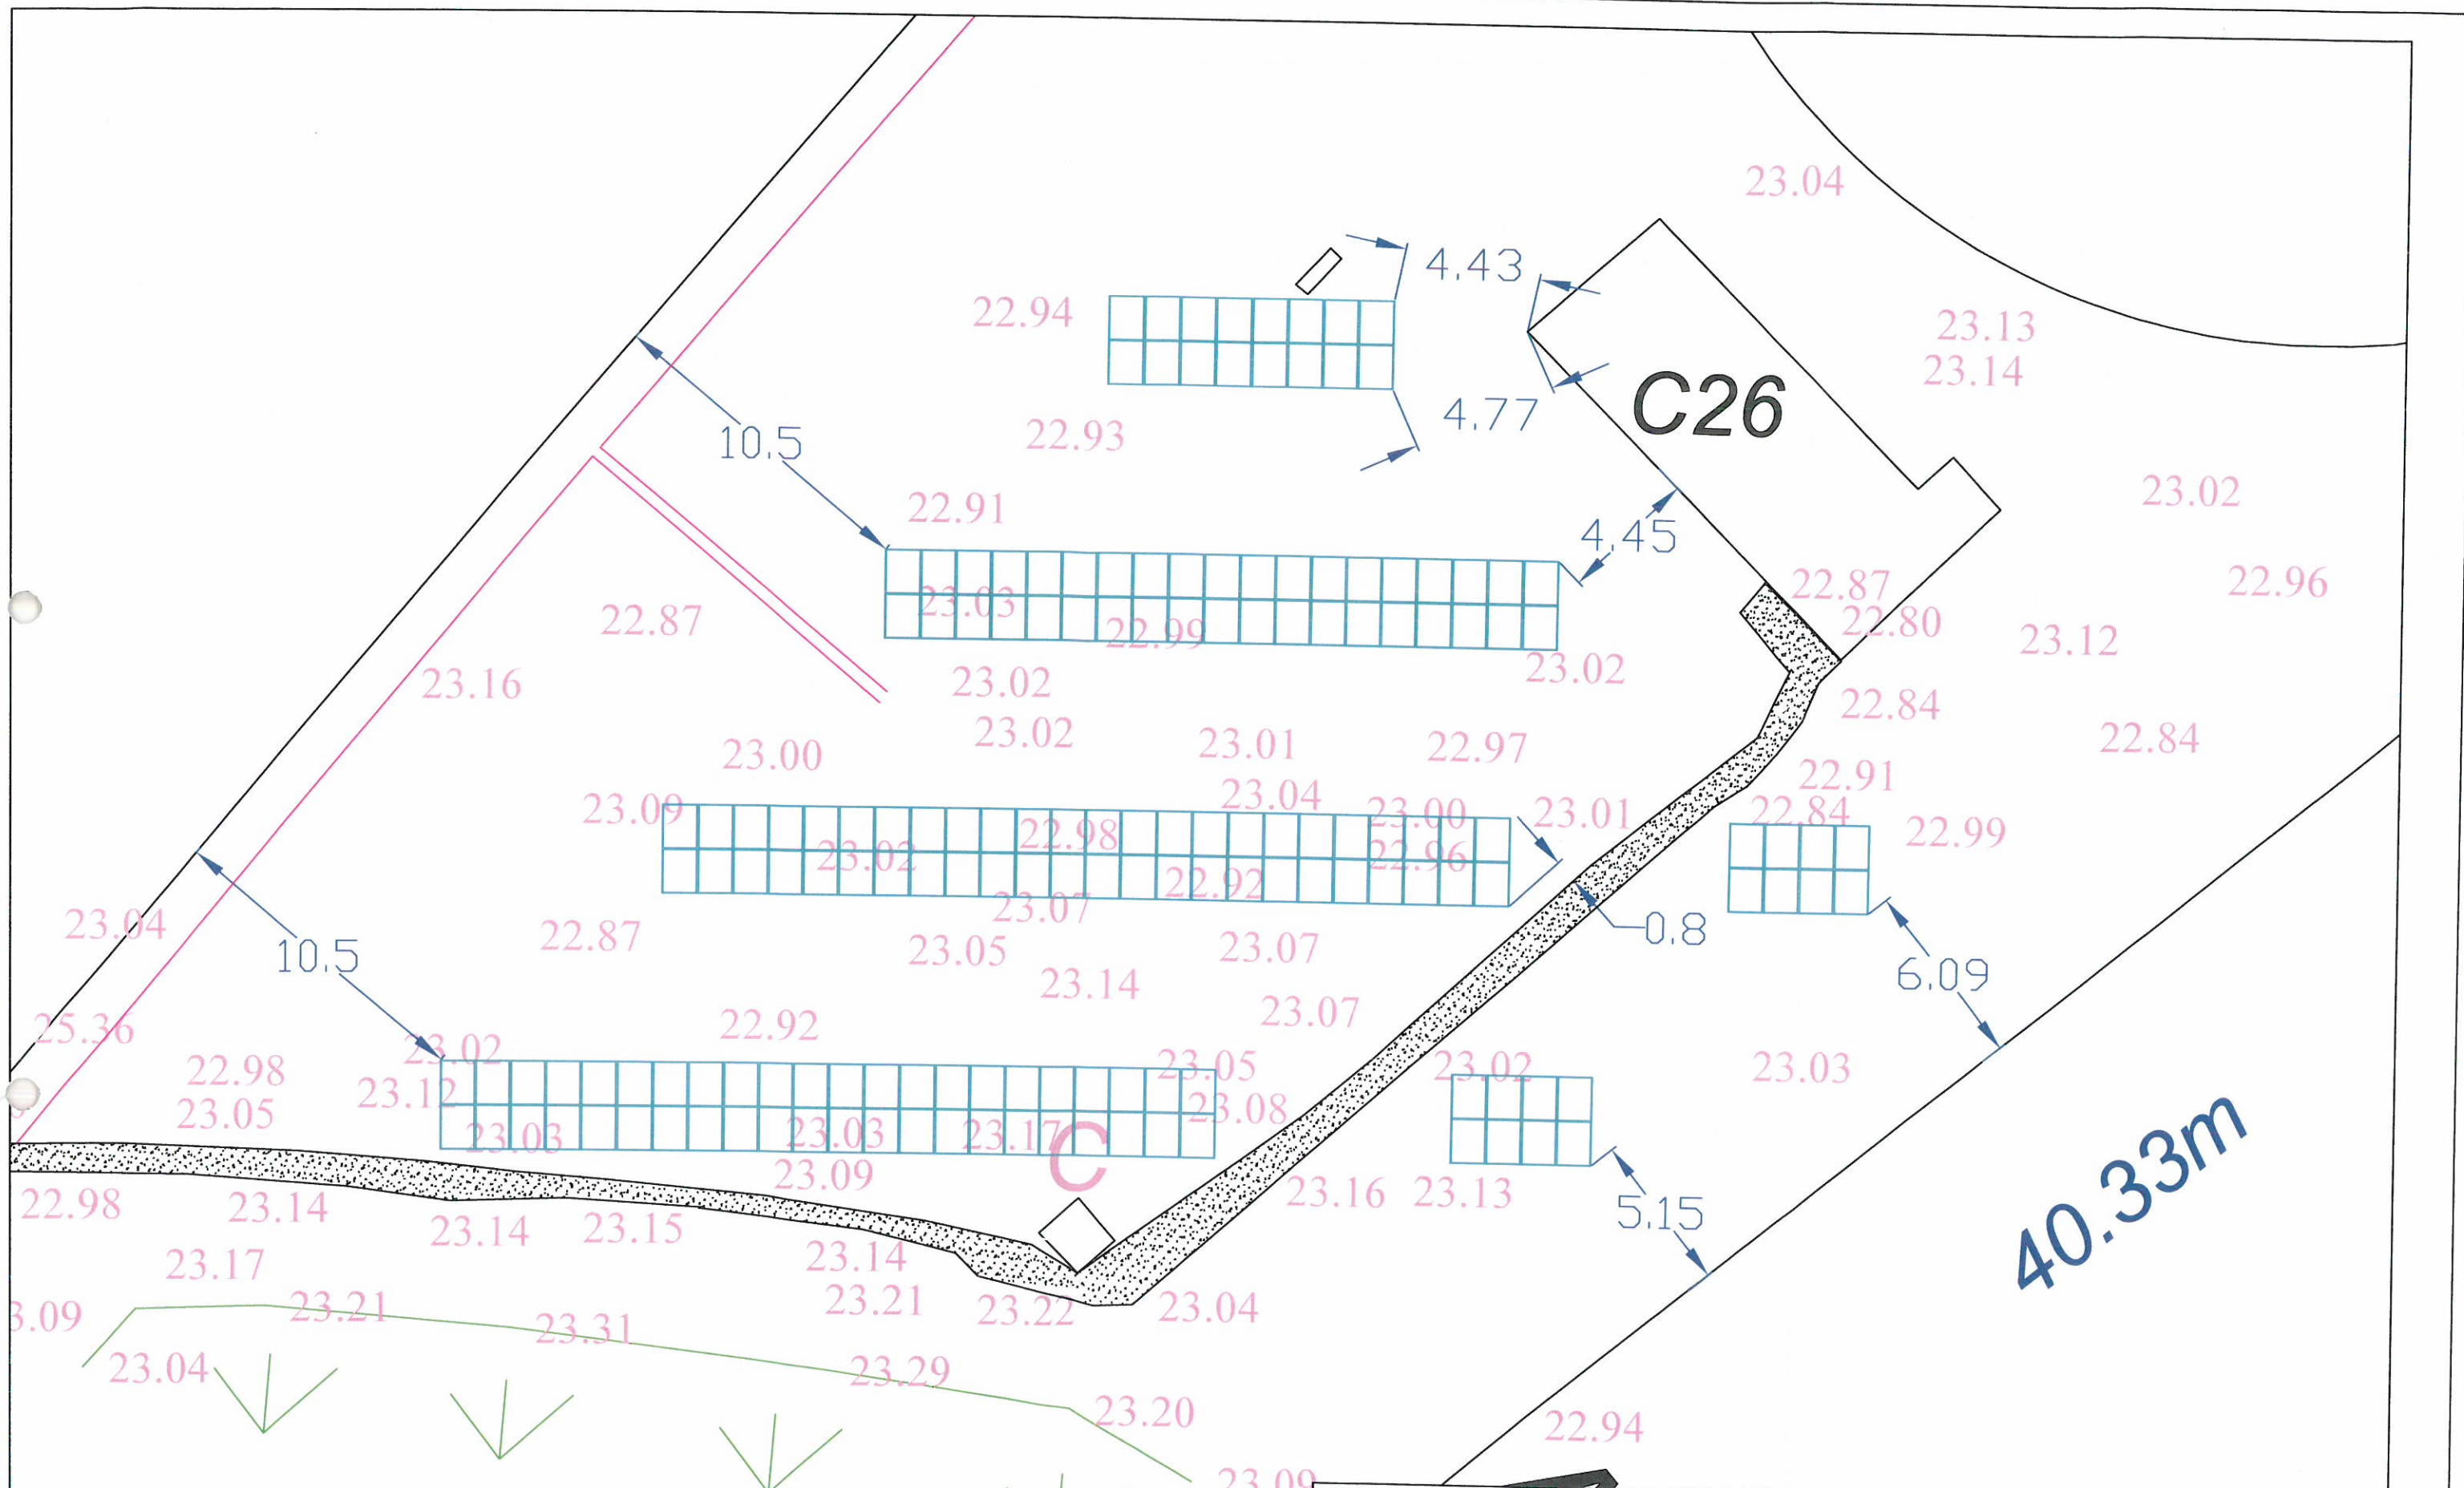

VERIFICATOR	NUME	SEMNATURA	CERINTA	REFERAT - NR. - DATA
CONSULTING & TECHNICAL SUPPORT Sediul: Bucuresti, Sector 2, Str. Soselelor 22 Tel: 0730.11.00.11; Web: ctb.ro; email: office@ctb.ro				BENEFICIAR : Localitatea Slobozia CONTRACTOR : U.A.T Localitatea Slobozia AMPLASAMENT : Slobozia, Sos. Bucuresti-Constanta(DN2A), Nr 15, Judetul Ialomita.
SPECIFICATIE	NUME	SEMNATURA	Scara :	TITLU PROIECT : „Implementare parc fotovoltaic Epurare_1, cu putere instalată de 60 KW AC,,
SEF PROIECT	Ing. Mihai Corbu		Data :	Plansa nr.: 1
DESENAT	Ing. Iulian Scarlat		2022	
VERIFICAT	Ing. Iulian Scarlat			

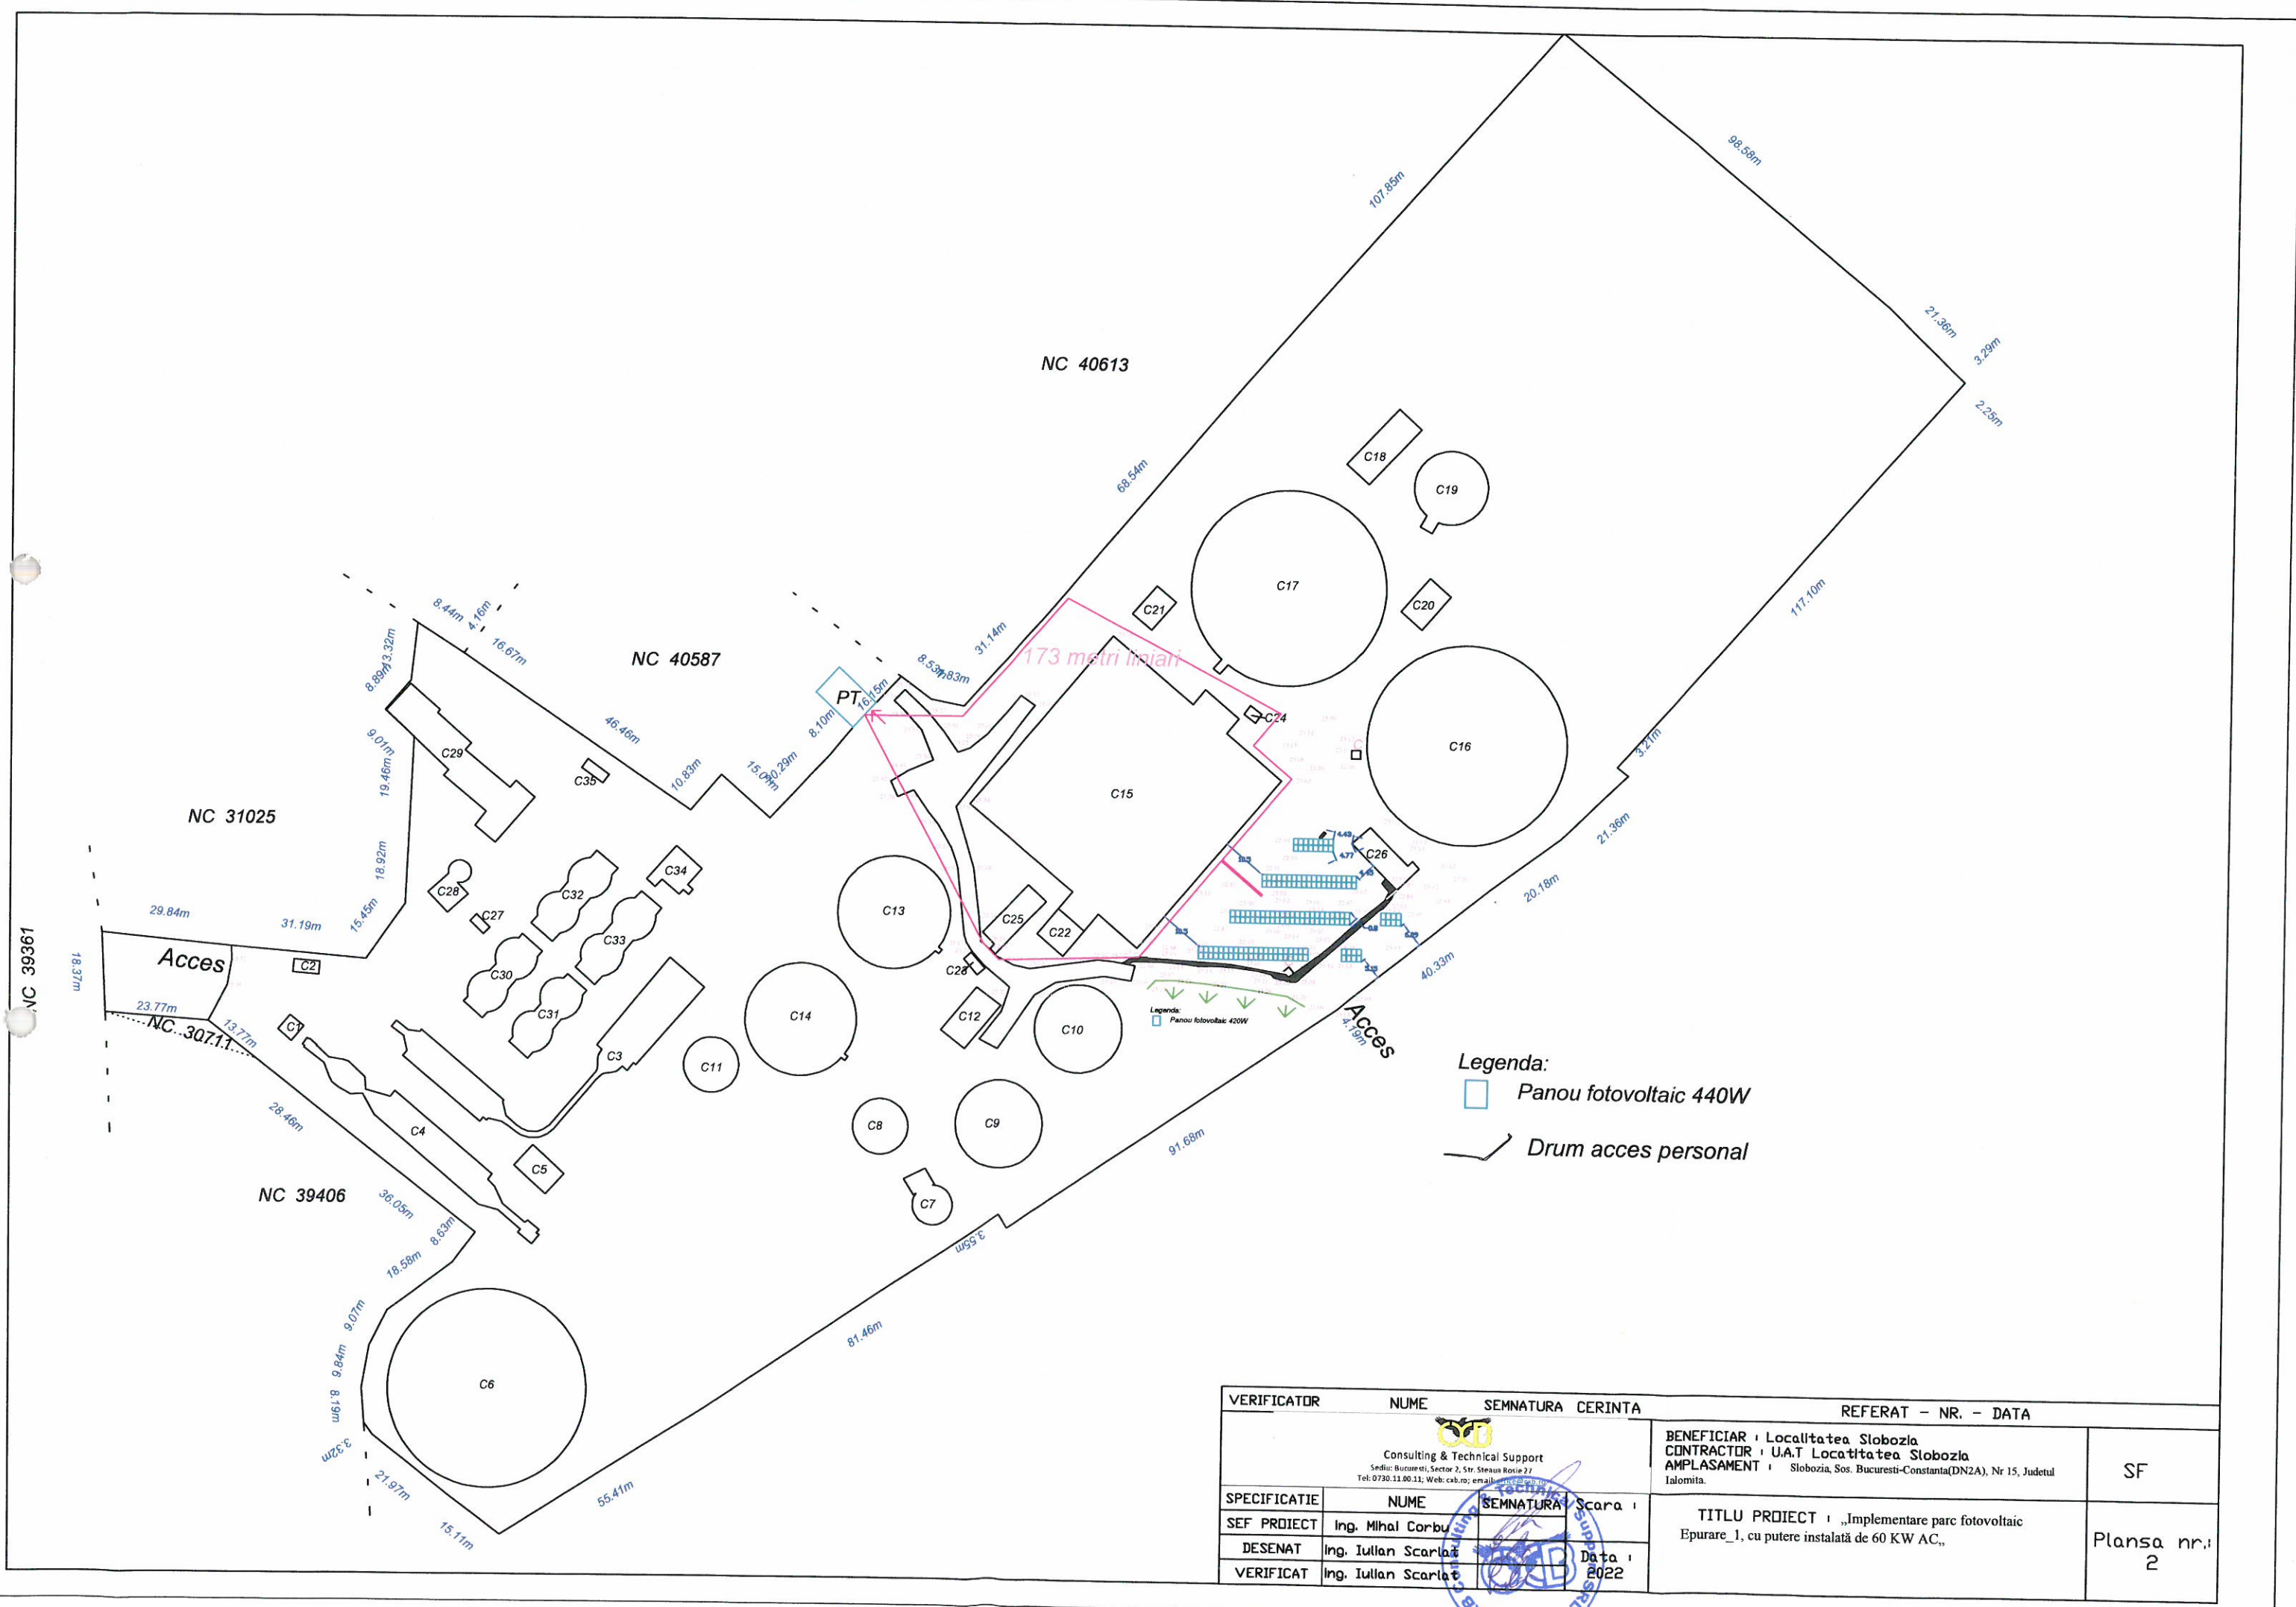

VERIFICATOR		NUME	SEMNATURA	CERINTA	REFERAT - NR. - DATA	
		 Consulting & Technical Support Sediu: Bucuresti, Sector 2, Str. Steaua Rosie 27 Tel: 0730.11.00.11; Web: ctb.ro; email: ctb@ctb.ro			BENEFICIAR : Localitatea Slobozia CONTRACTOR : U.A.T Localitatea Slobozia AMPLASAMENT : Slobozia, Sos. Bucuresti-Constanta(DN2A), Nr 15, Judetul Ialomita.	SF
SPECIFICATIE		NUME	SEMNATURA	Scara :	TITLU PROIECT : „Implementare parc fotovoltaic Epurare_1, cu putere instalată de 60 KW AC,,	Plansa nr.: 2
SEF PROIECT		Ing. Mihai Corbu		Data :		
DESENAT		Ing. Iulian Scarlat		2022		
VERIFICAT		Ing. Iulian Scarlat				